




4.13/3 POHLED  
Scale: 1:25

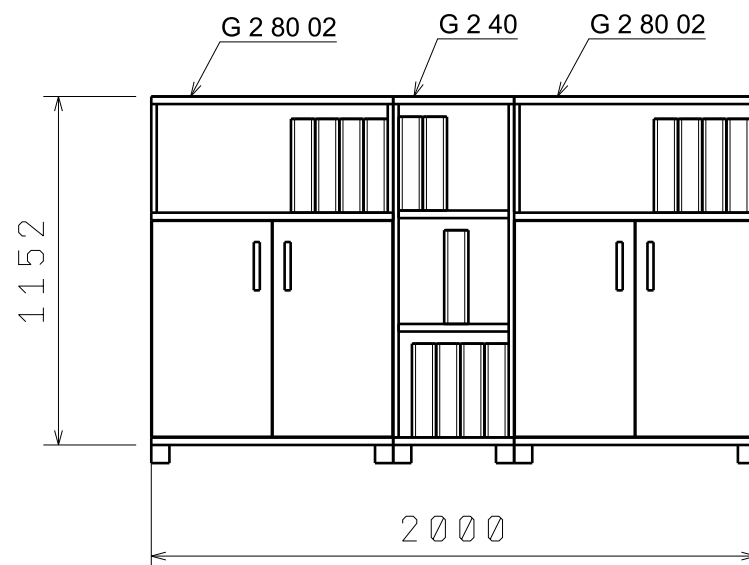


PŮDORYS  
Scale: 1:25

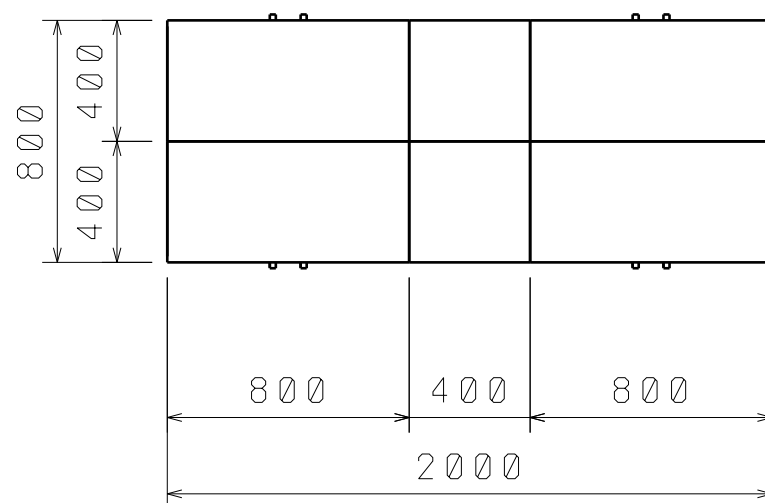


4.13/4 POHLED  
Scale: 1:25

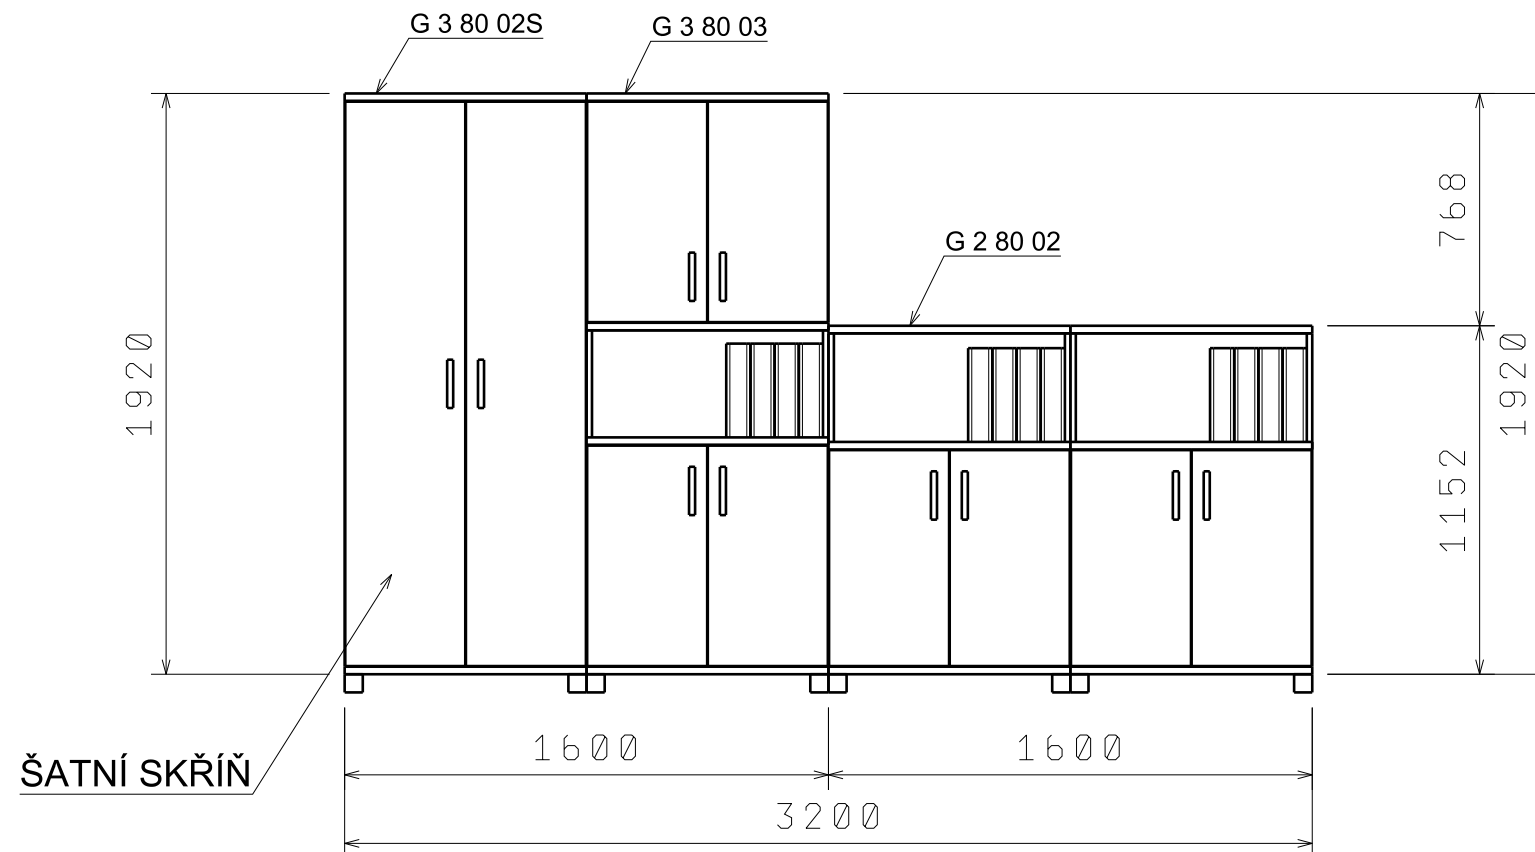

4.13/5 POHLED  
Scale: 1:25

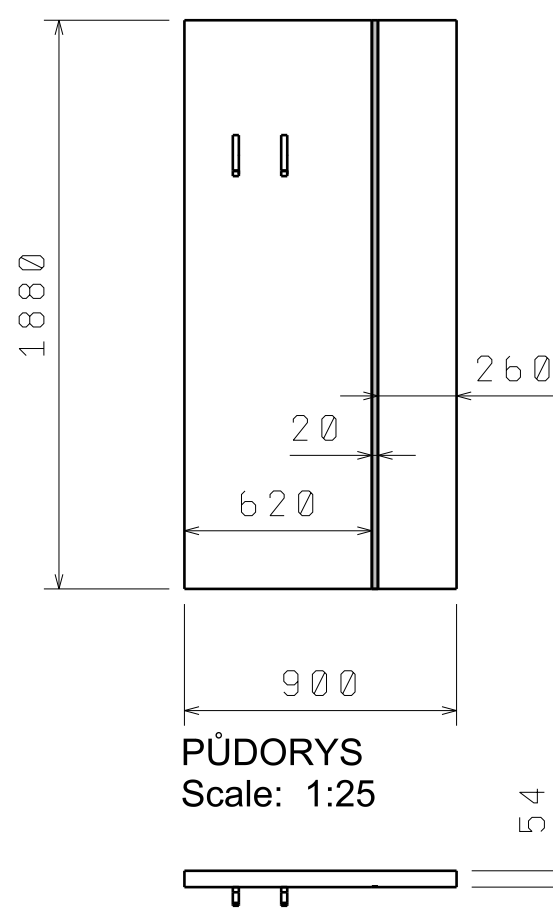

PŮDORYS  
Scale: 1:25

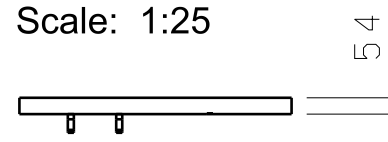

G 3 80 02S CELKEM .....	1 KS
G 3 80 03 CELKEM .....	1 KS
G 2 80 02 CELKEM .....	6 KS
G 2 40 CELKEM .....	2 KS
4.13/5 VĚŠÁKOVÁ SESTAVA .....	1 KS

NUTNO DOMĚŘIT NA STAVBĚ !

MĚSTO Dvůr Králové nad Labem

5.3. 2022

Nám.T.G. Masaryka 38

4.NP

ÚLOŽNÉ SKŘÍNĚ

SESTAVY

4.13

4.13/3, 4.13/4, 4.13/5

M 1 : 25