




3.08/1 POHLED
Scale: 1:30

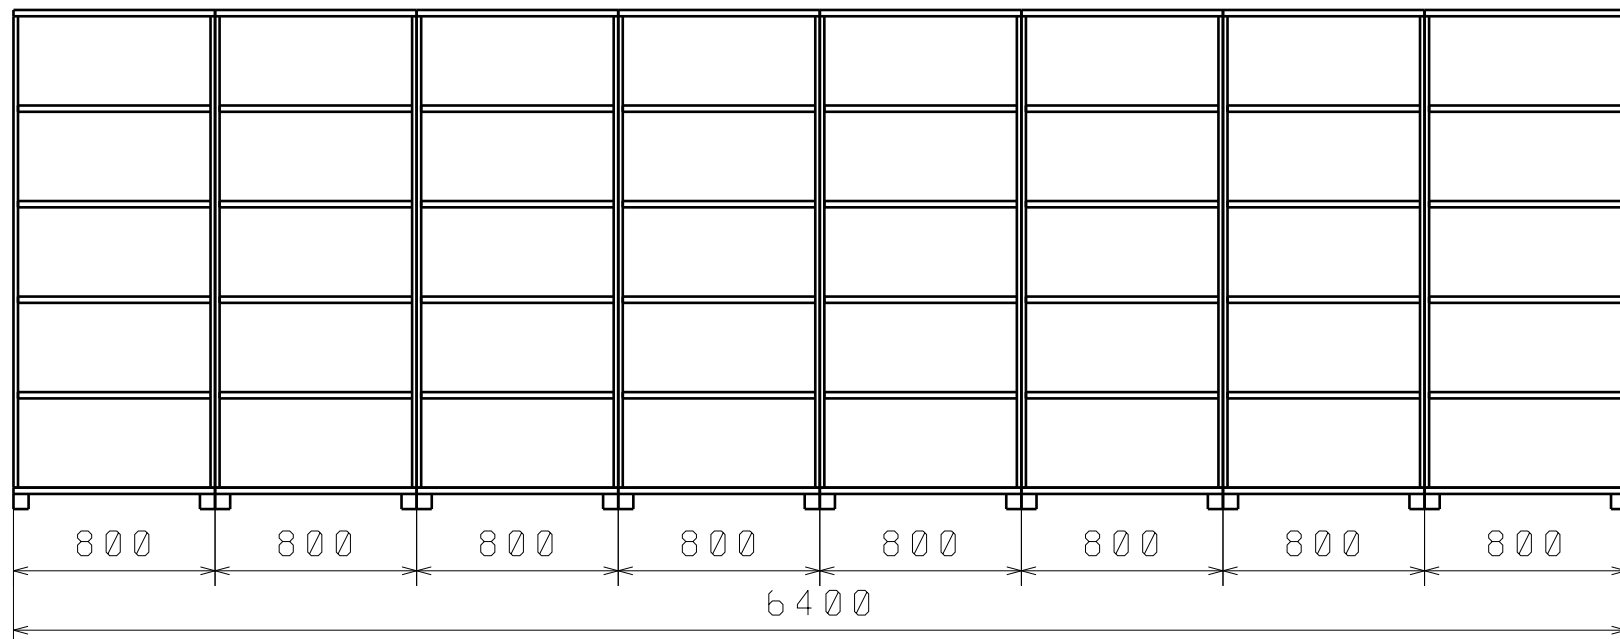


BOKORYS
Scale: 1:30

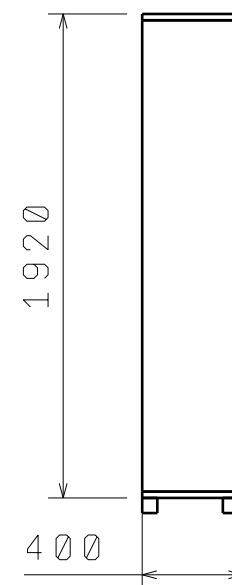


3.08/2 POHLED
Scale: 1:30

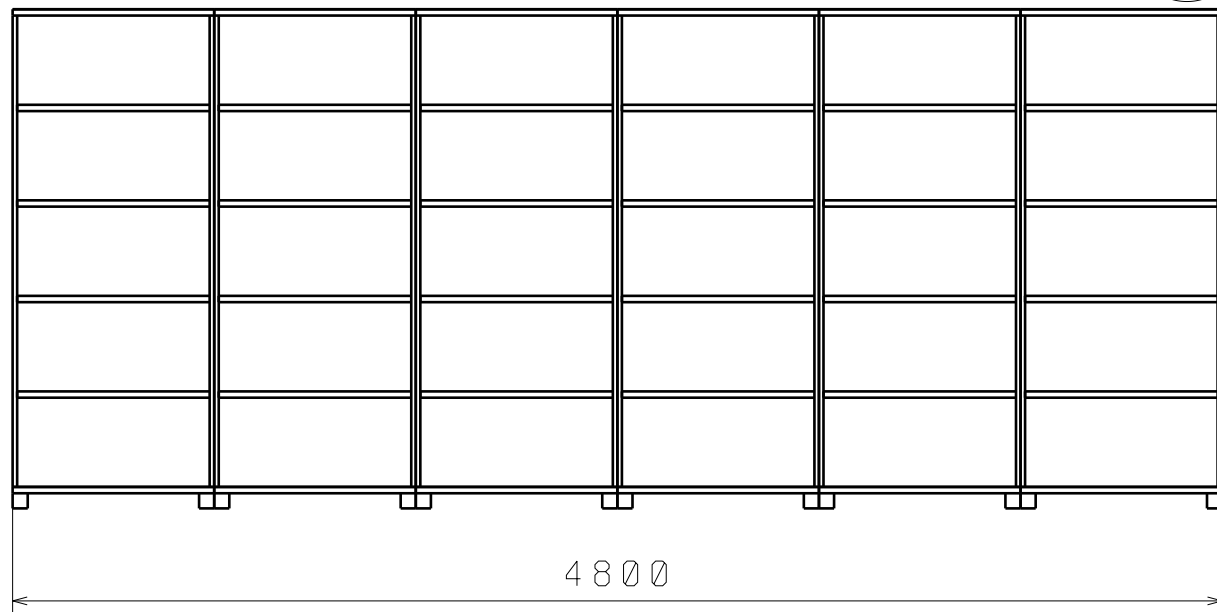

3.08/3 POHLED
Scale: 1:30

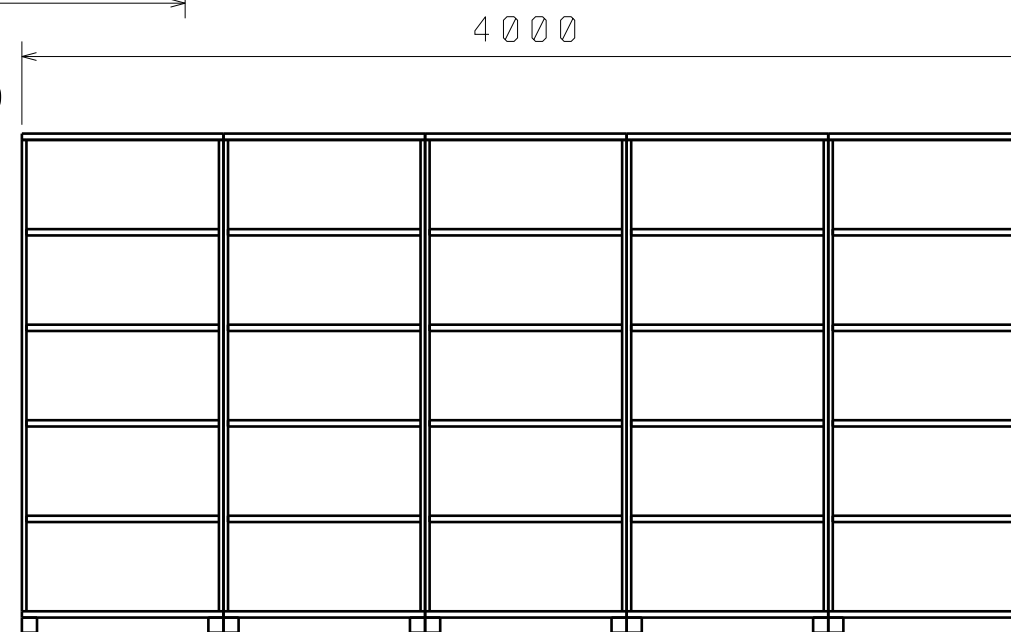

BOKORYS
Scale: 1:30

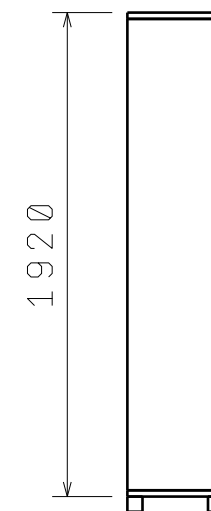

G 3 80 CELKEM.....25 KS

NUTNO DOMĚŘIT NA STAVBĚ !

MĚSTO Dvůr Králové nad Labem 5.3. 2022

Nám. T.G.Masaryka 38

3. NP

ÚLOŽNÉ SKŘÍNĚ

SESTAVY

3.08

3.08/1, 3.08/2, 3.08/3

M 1 : 30

PŮDORYS
Scale: 1:30

