



2.12/1

POHLED
Scale: 1:30

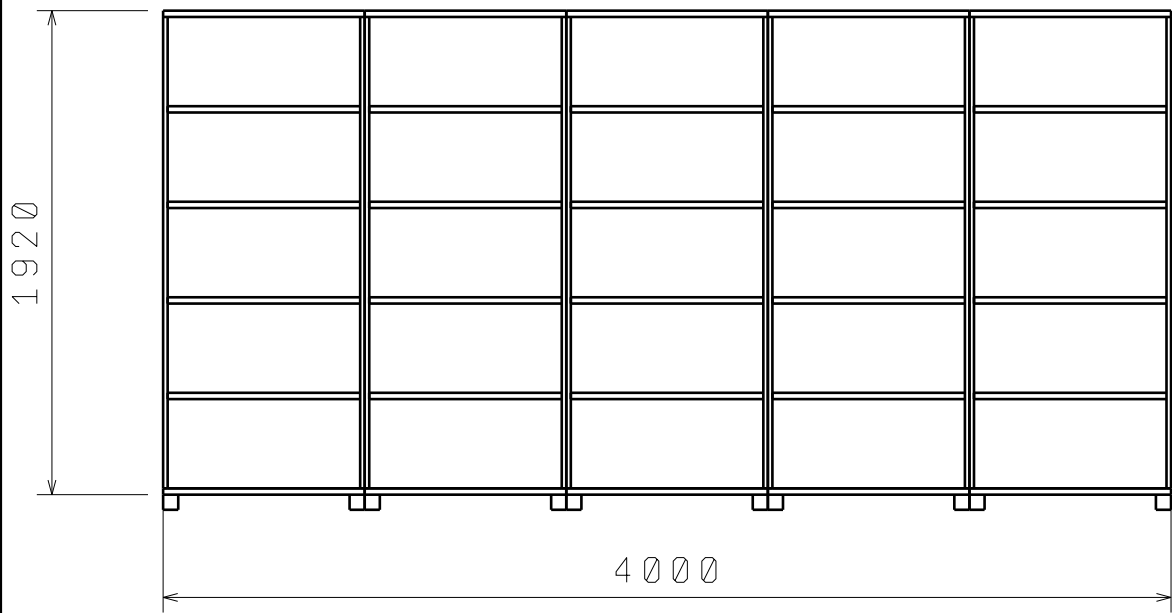


2.12/3

POHLED
Scale: 1:30

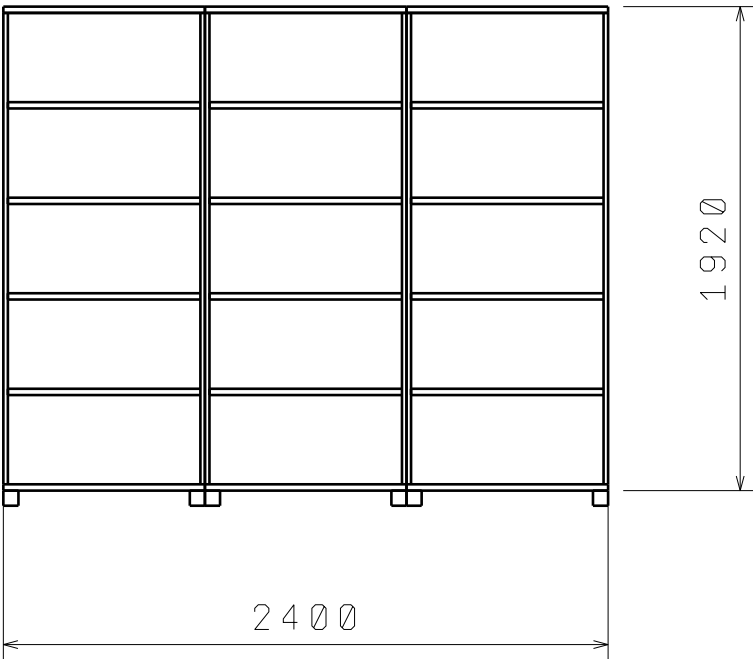


2.12/2

POHLED
Scale: 1:30

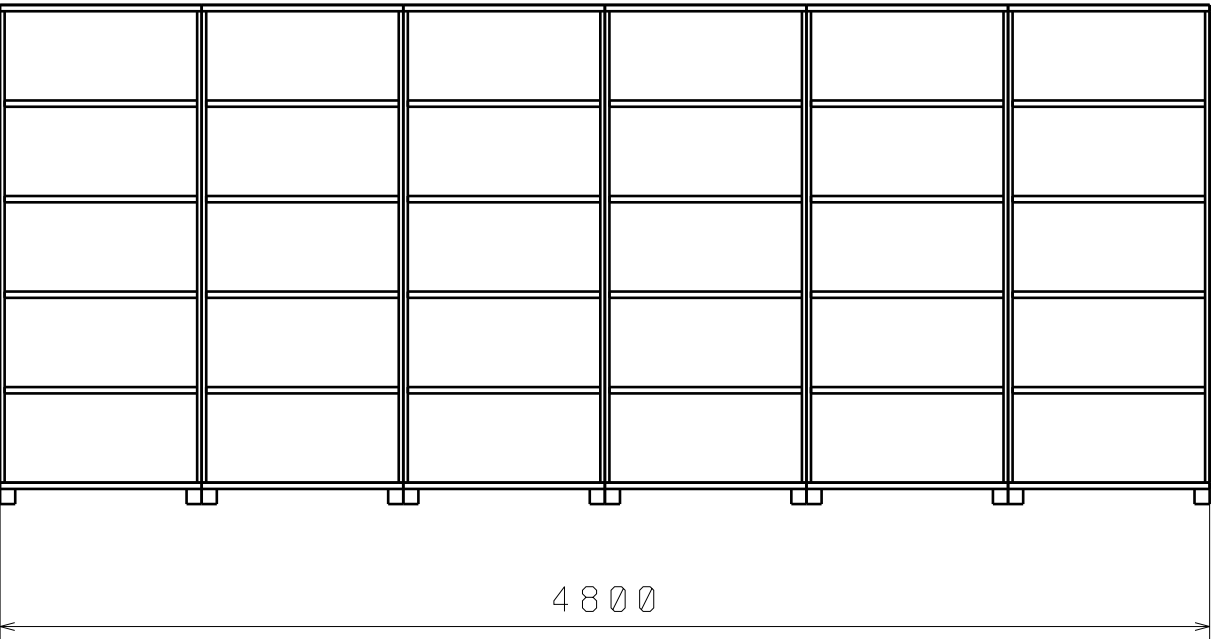


2.12/4

POHLED
Scale: 1:30

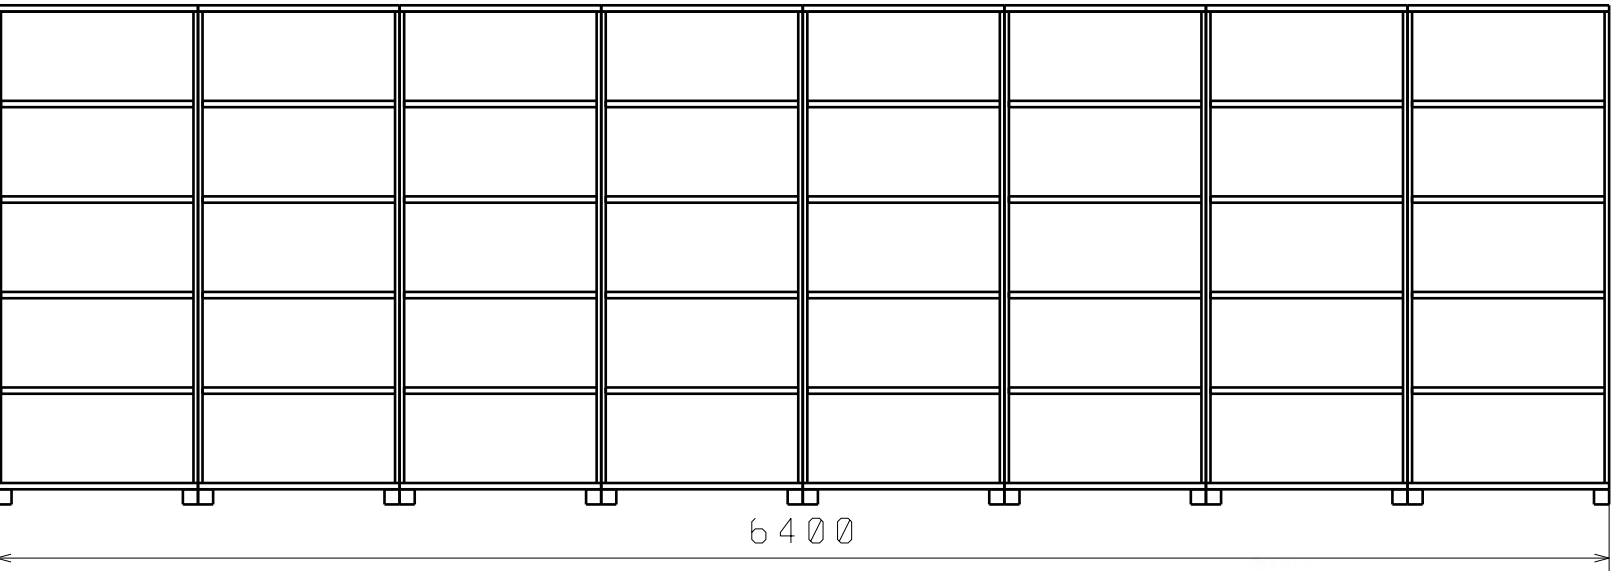

BOKORYS
Scale: 1:30

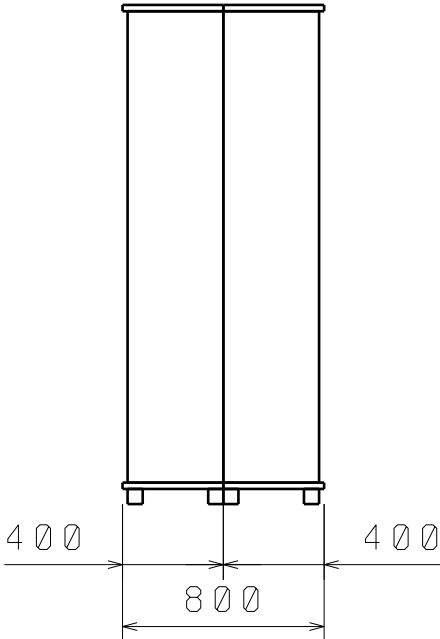

NUTNO DOMĚŘIT NA STAVBĚ !

MĚSTO Dvůr Králové nad Labem

5.3. 2022

G 3 80 CELKEM28 KS

Nám. T.G. Masaryka 38

2.NP

ÚLOŽNÉ SKŘÍNĚ

SESTAVY

2.12

2.12/1, 2.12/2, 2.12/3, 2.12/4

M 1 : 30