




3.16/3 POHLED
Scale: 1:25

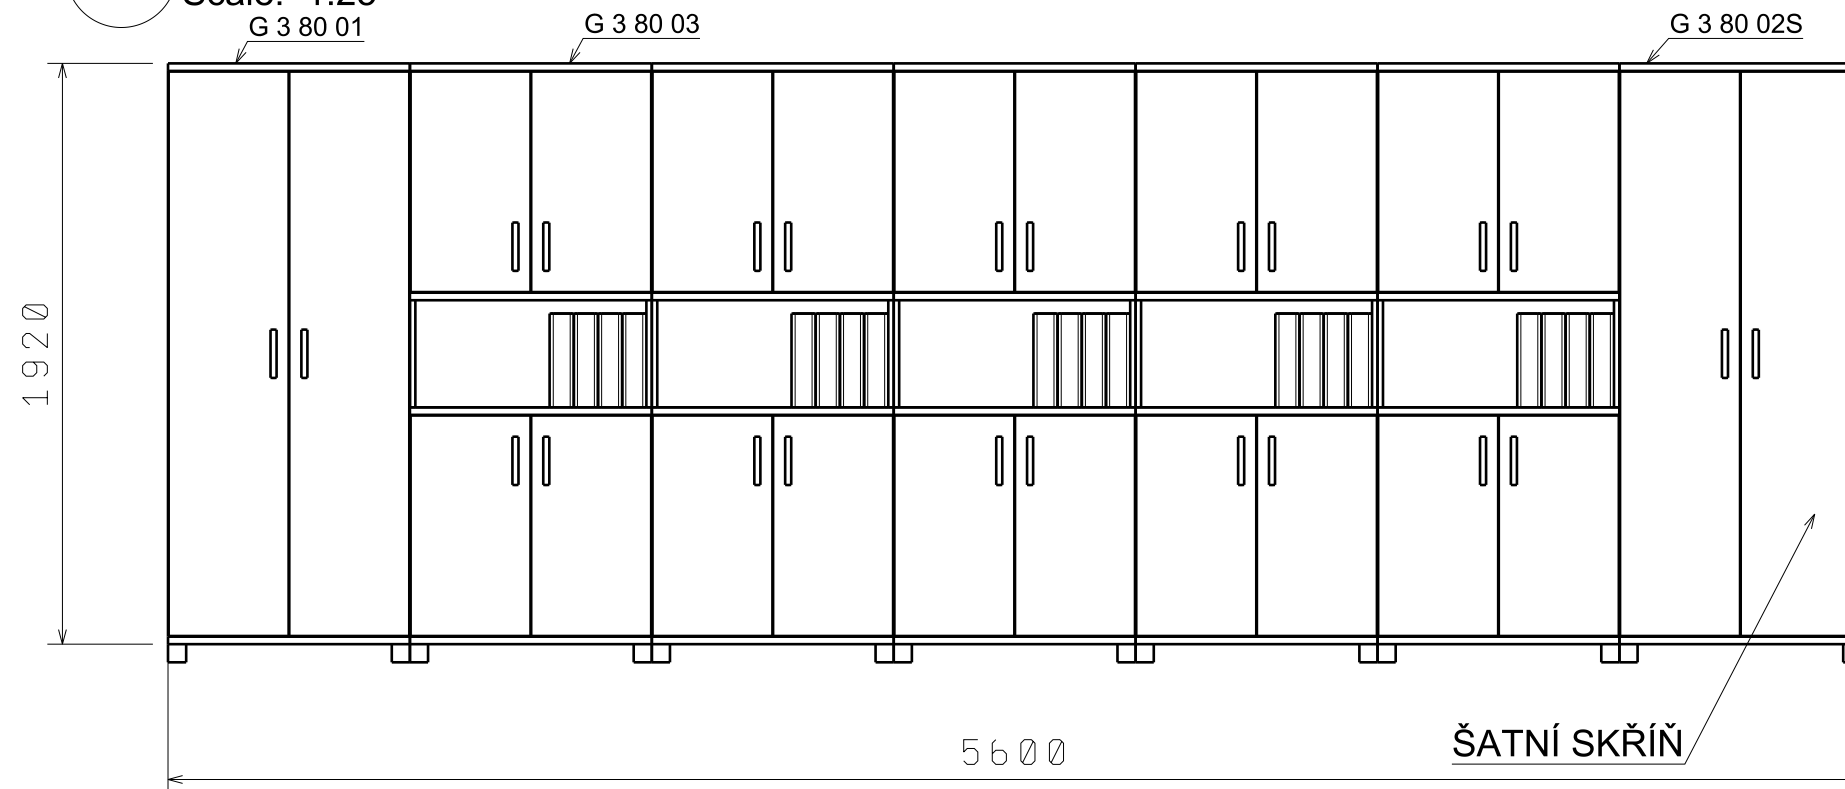


3.16/4 POHLED
Scale: 1:25

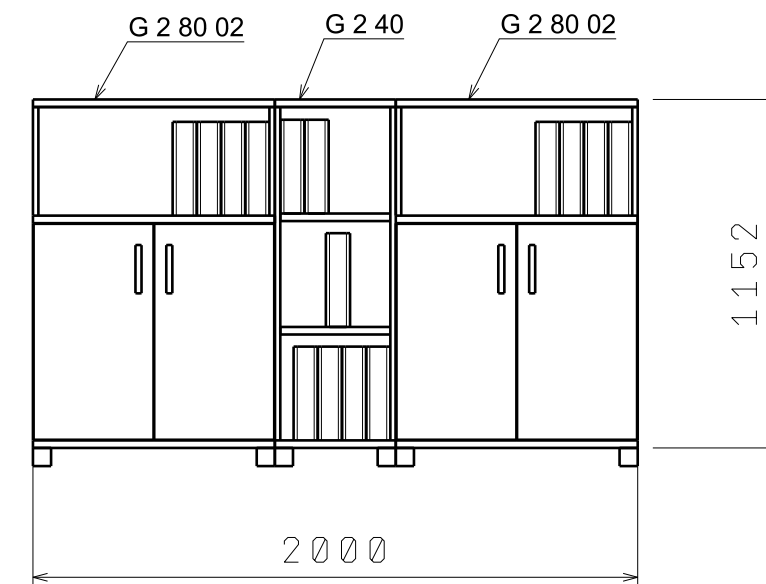

BOKORYS
Scale: 1:25

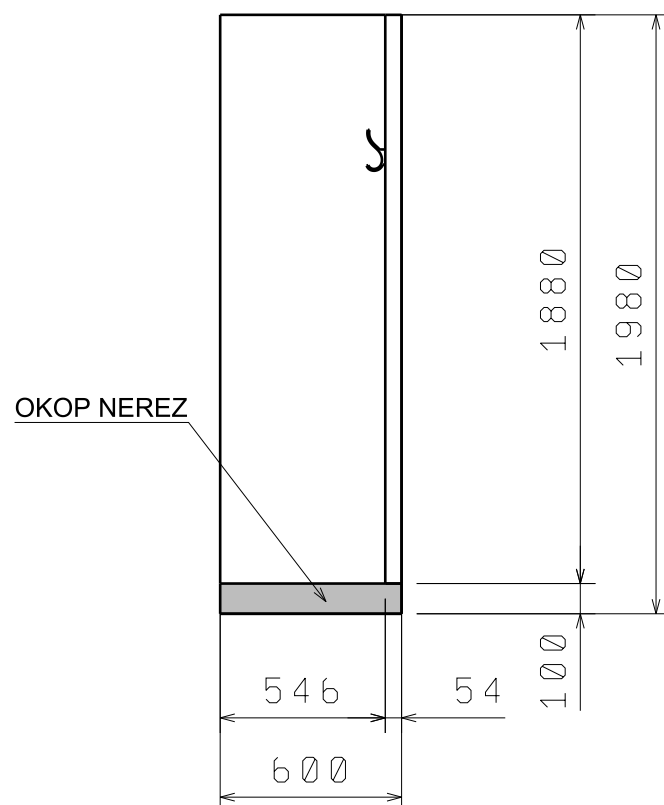

3.16/5 POHLED
Scale: 1:25

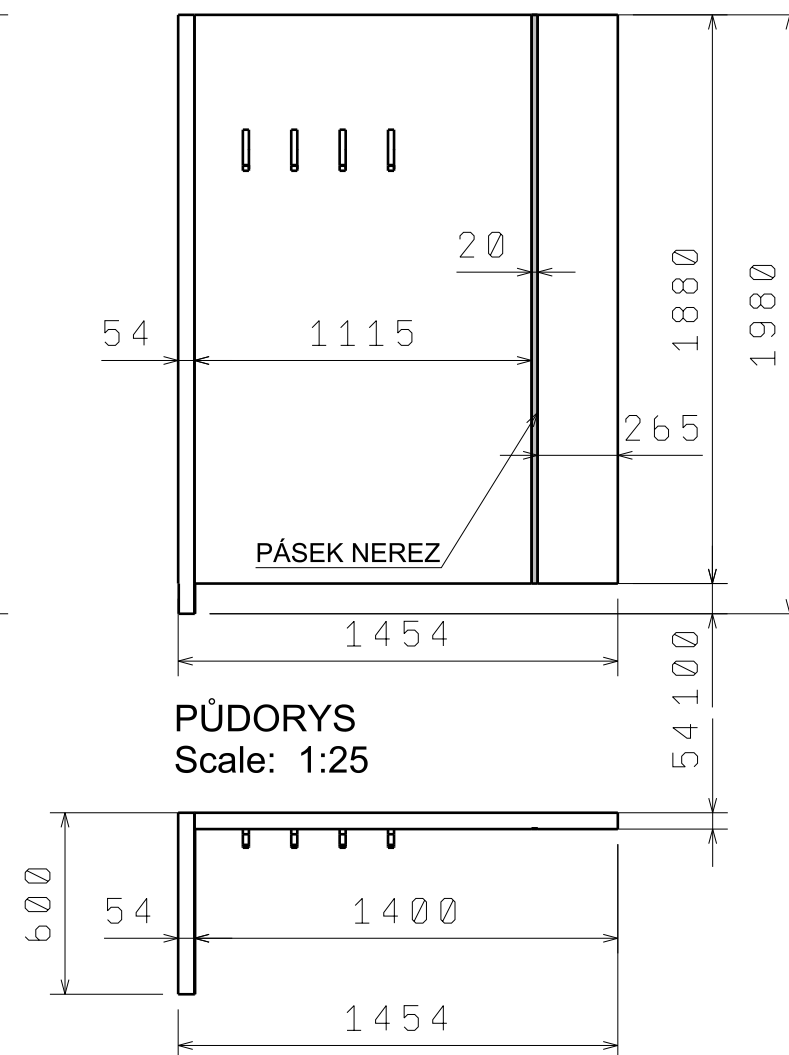

- G 3 80 02S CELKEM.....1 KS
- G 3 80 01 CELKEM.....1 KS
- G 3 80 03 CELKEM.....5 KS
- G 2 80 02 CELKEM.....2 KS
- G 2 40 CELKEM.....1 KS
- 3.16/5 VĚŠÁKOVÁ STĚNA.....1 KS

NUTNO DOMĚŘIT NA STAVBĚ !

MĚSTO Dvůr Králové nad Labem 5.3. 2022

Nám. T.G.Masaryka 38

3. NP

Handwritten signature

ÚLOŽNÉ SKŘÍNĚ

SESTAVY

3.16

3.16/3, 3.16/4, 3.16/5

M 1 : 25