


# DVŮR KRÁLOVÉ N. L. – UL. 28. ŘÍJNA

## CYKLOTRASA

### SO.102 STEZKA PRO CHODCE A CYKLISTY

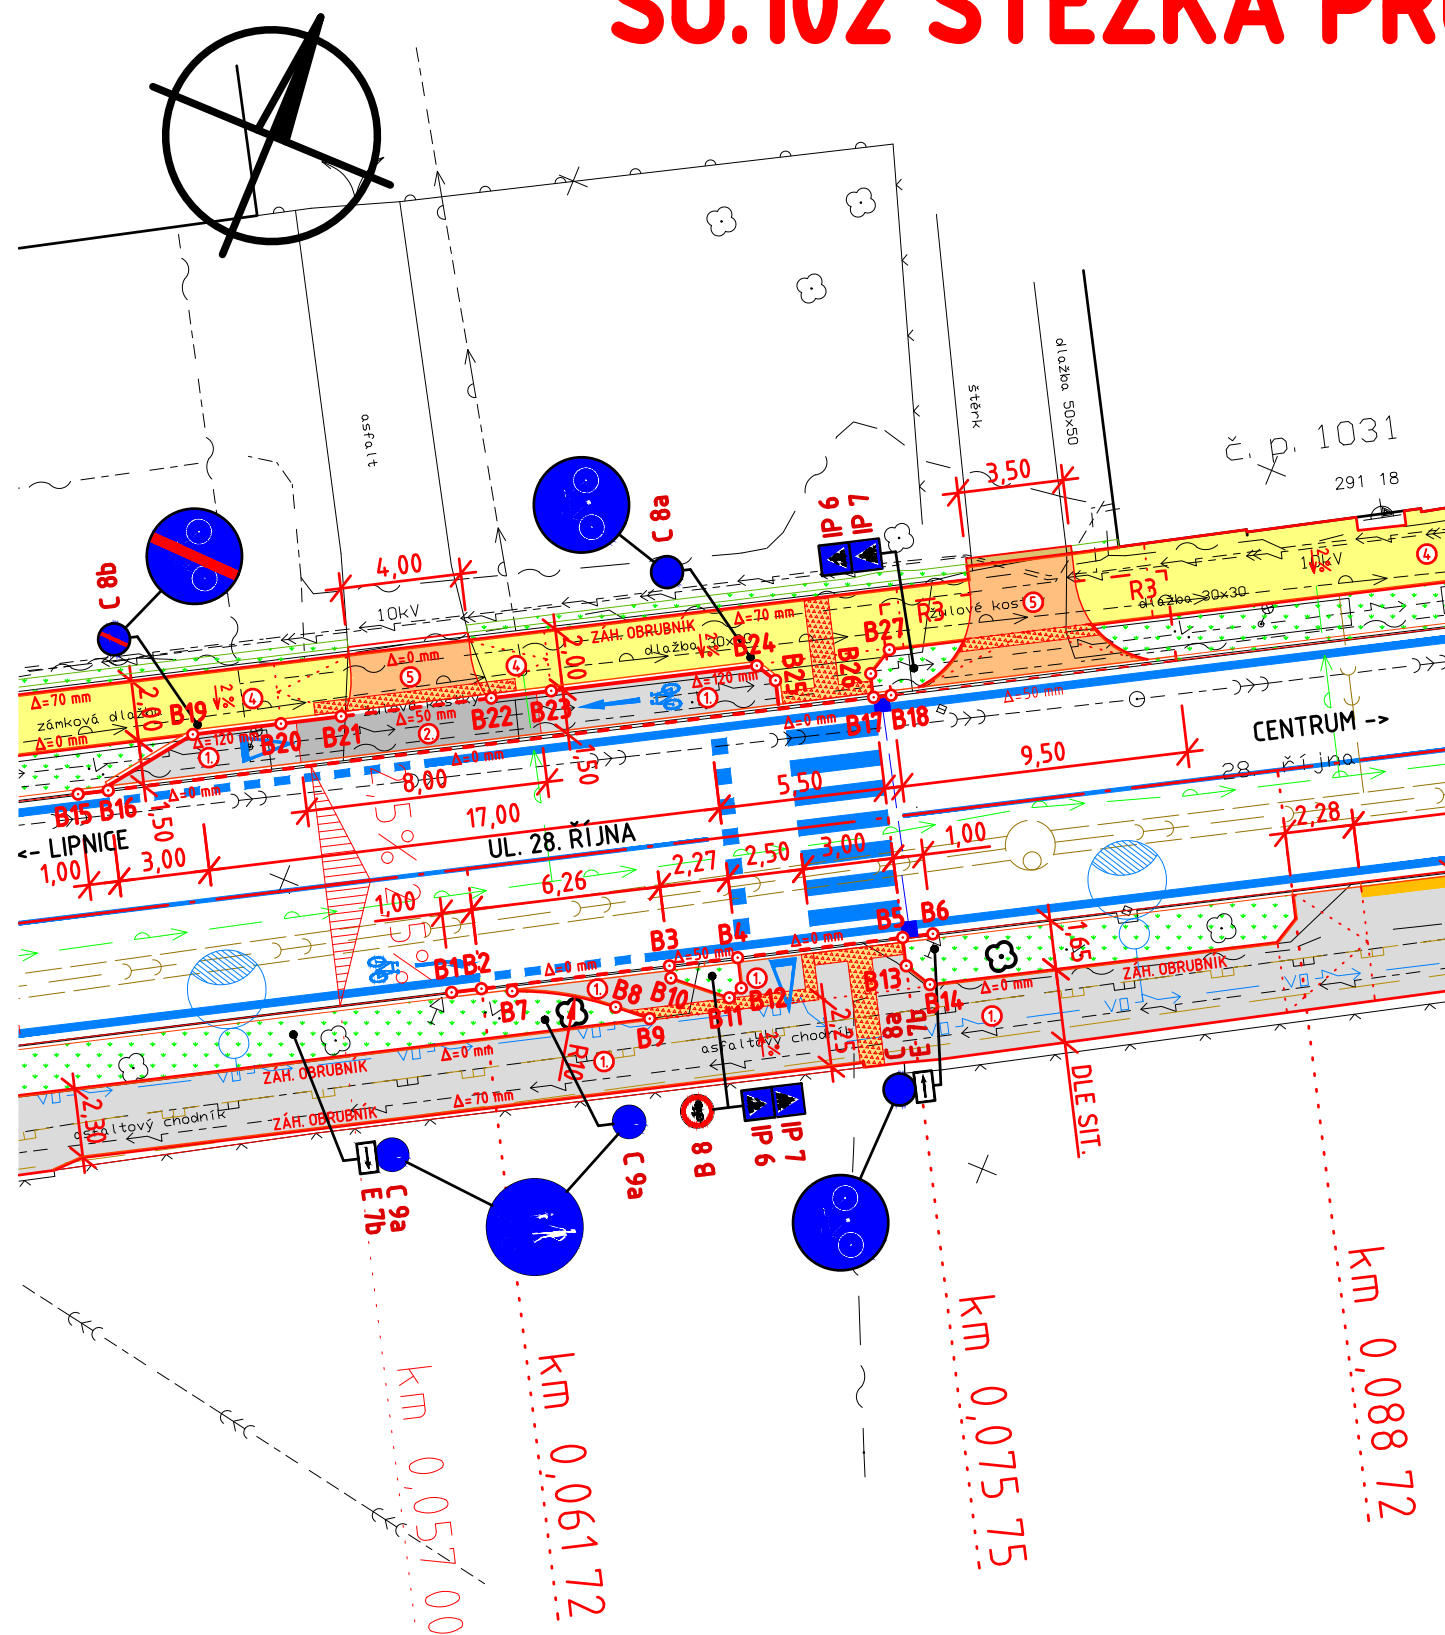

SOUŘADNICE VYTÝČOVACÍCH BODŮ

BOD	Y	X
B1	640.093,45	1.018.651,33
B2	640.092,58	1.018.650,83
B3	640.087,13	1.018.647,76
B4	640.085,15	1.018.646,64
B5	640.080,36	1.018.643,94
B6	640.079,49	1.018.643,45
B7	640.091,61	1.018.650,52
B8	640.088,25	1.018.649,70
B9	640.087,07	1.018.649,62
B10	640.086,93	1.018.648,11
B11	640.084,89	1.018.647,97
B12	640.084,65	1.018.647,52
B13	640.079,89	1.018.644,76
B14	640.078,93	1.018.645,03

BOD	Y	X
B15	640.107,37	1.018.649,99
B16	640.106,50	1.018.649,50
B17	640.084,29	1.018.636,97
B18	640.083,78	1.018.636,68
B19	640.104,62	1.018.646,72
B20	640.102,06	1.018.645,27
B21	640.100,32	1.018.644,29
B22	640.095,96	1.018.641,84
B23	640.094,22	1.018.640,85
B24	640.088,25	1.018.637,49
B25	640.087,49	1.018.637,70
B26	640.084,68	1.018.636,28
B27	640.084,41	1.018.635,32

SOUŘADNICOVÝ SYSTÉM: JTSK

SITUACE 1 M = 1 : 250