




3.09/2 POHLED
Scale: 1:25

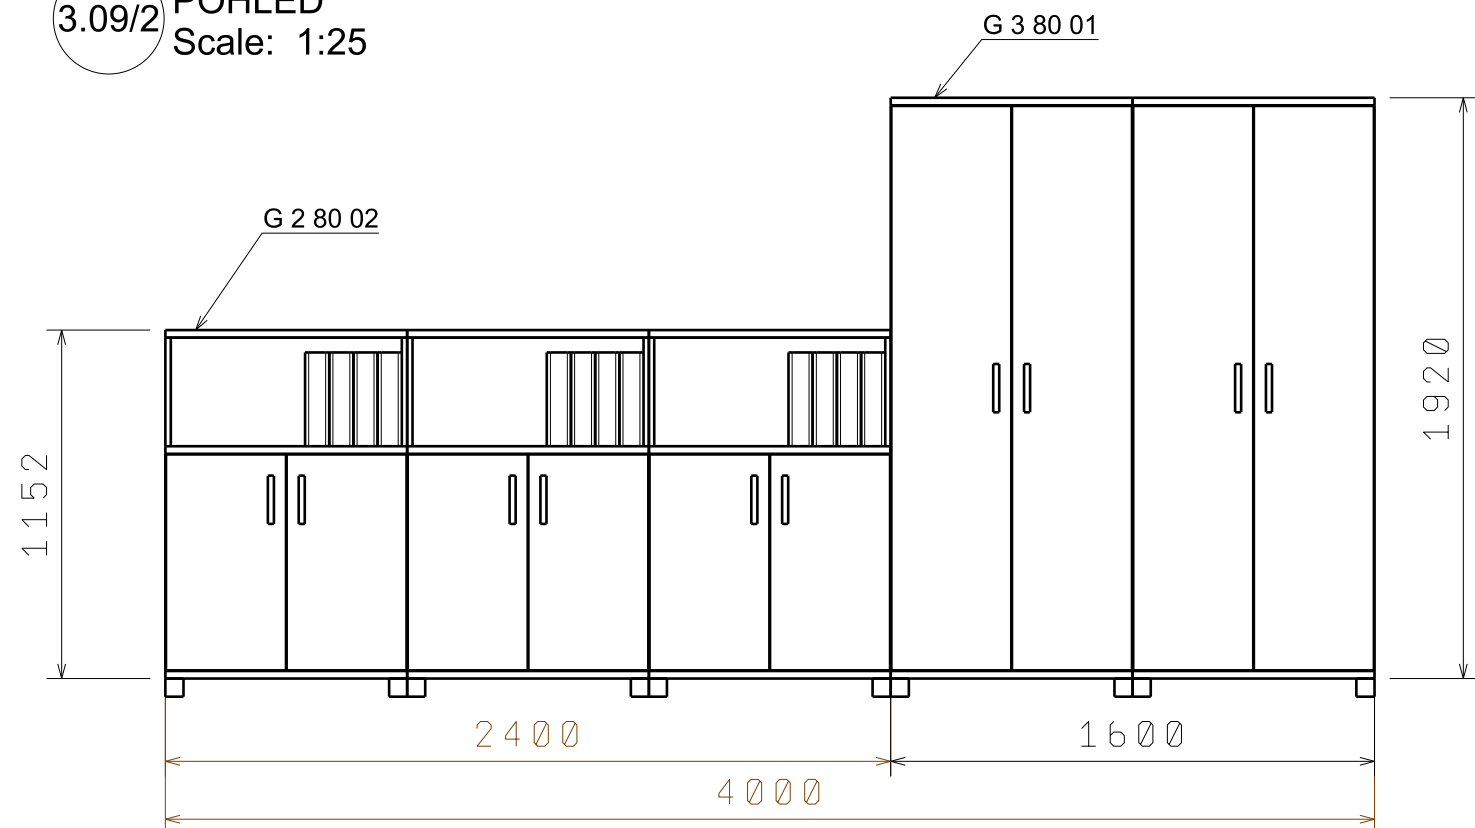


3.09/3 POHLED
Scale: 1:25

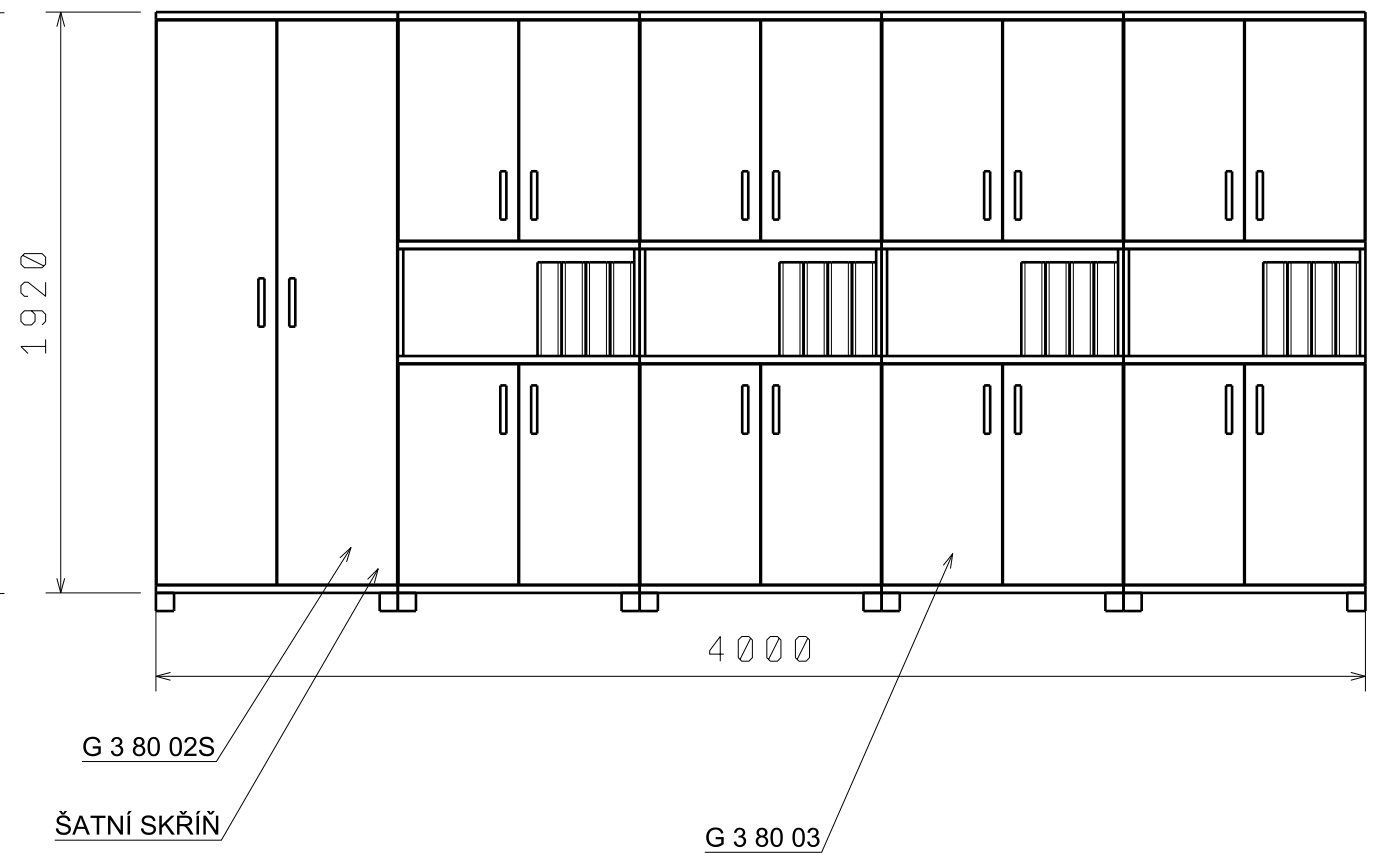

3.09/4 POHLED
Scale: 1:25

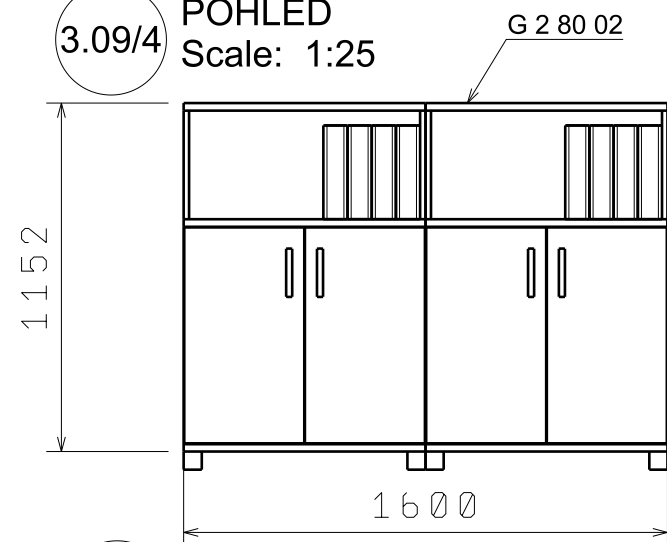

3.09/5 POHLED
Scale: 1:25

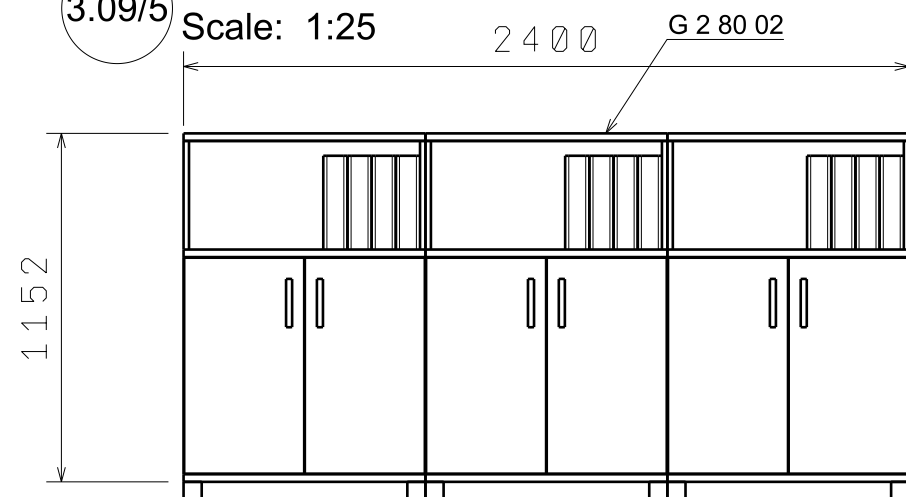

G 3 80 01 CELKEM.....2 KS
G 3 80 02S CELKEM.....1 KS
G 3 80 03 CELKEM.....4 KS
G 2 80 02 CELKEM.....8 KS

NUTNO DOMĚŘIT NA STAVBĚ !

MĚSTO Dvůr Králové nad Labem 5.3. 2022

Nám. T.G.Masaryka 38

3. NP

Handwritten signature

ÚLOŽNÉ SKŘÍNĚ

SESTAVY

3.09

3.09/2, 3.09/3, 3.09/4, 3.09/5

M 1 : 25