



VÝZTUŽ OPĚRNÉ STĚNY OZZ


ROZVINUTÝ POHLED NA STĚNU  
M 1:50

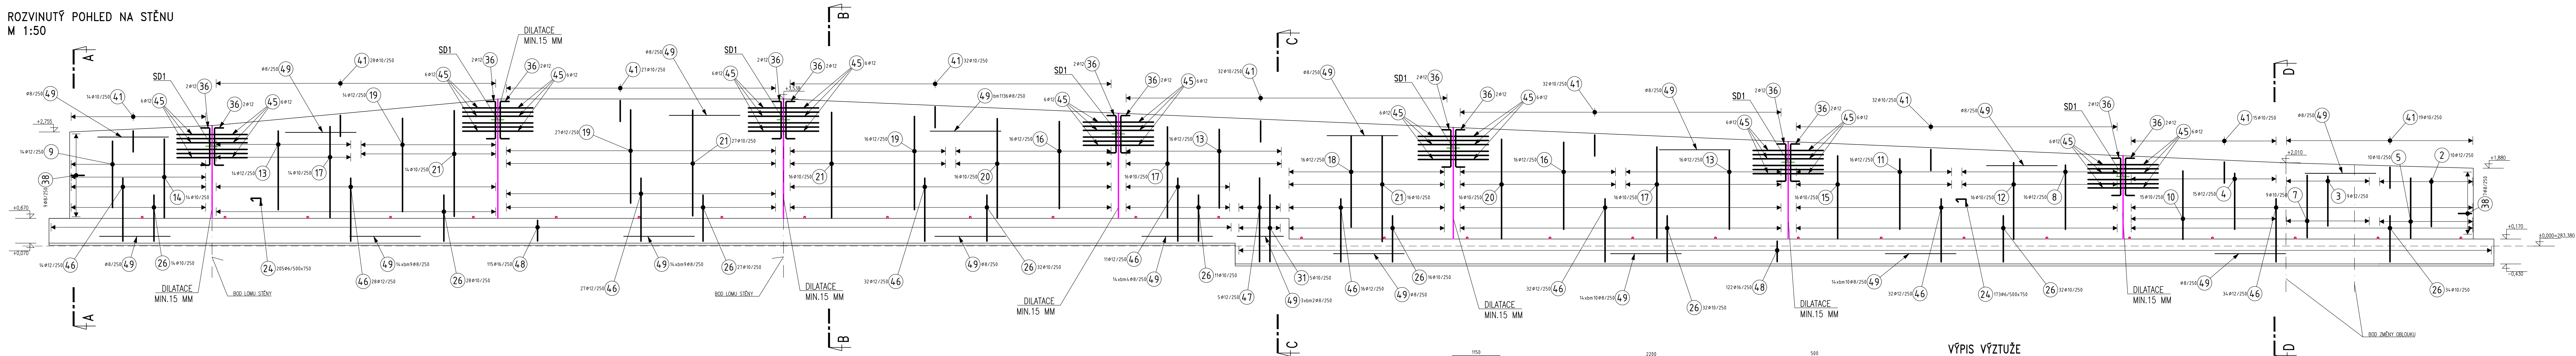


TYPIKÝ ŘEZ A-A  
M 1:50

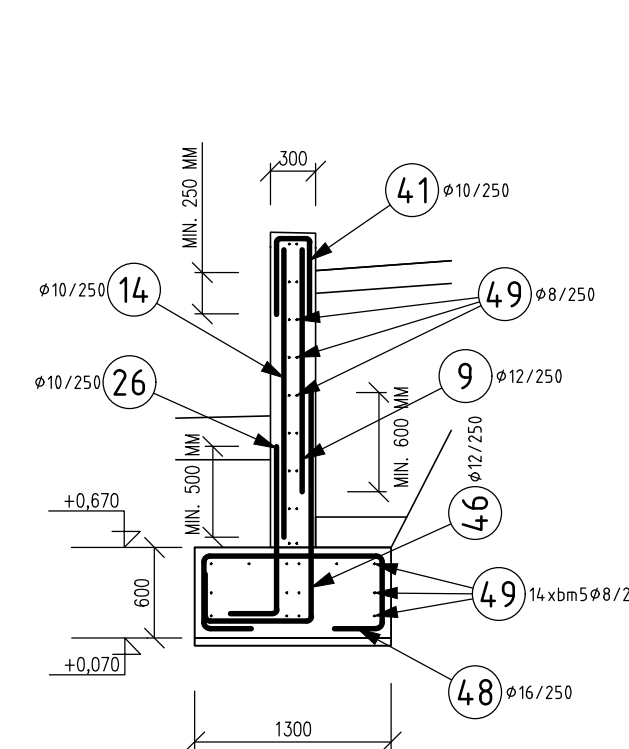


TYPIKÝ ŘEZ B-B  
M 1:50

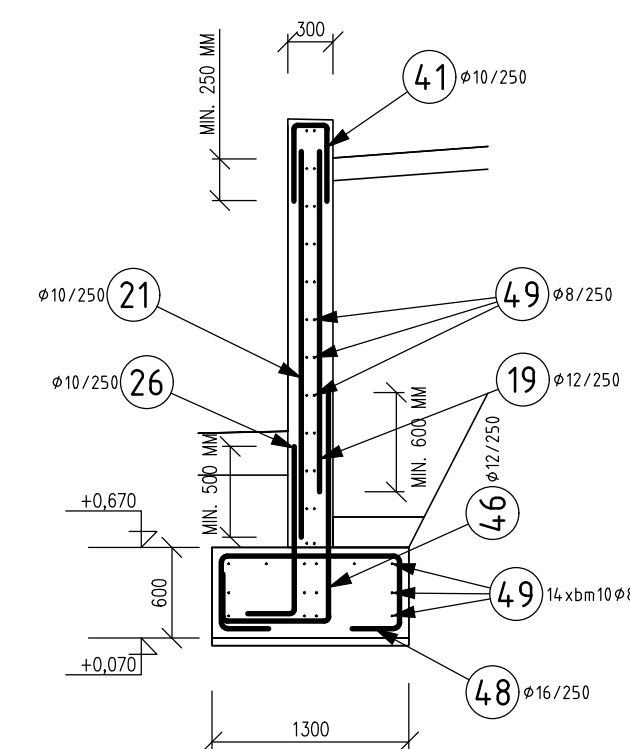


TYPIKÝ ŘEZ C-C  
M 1:50

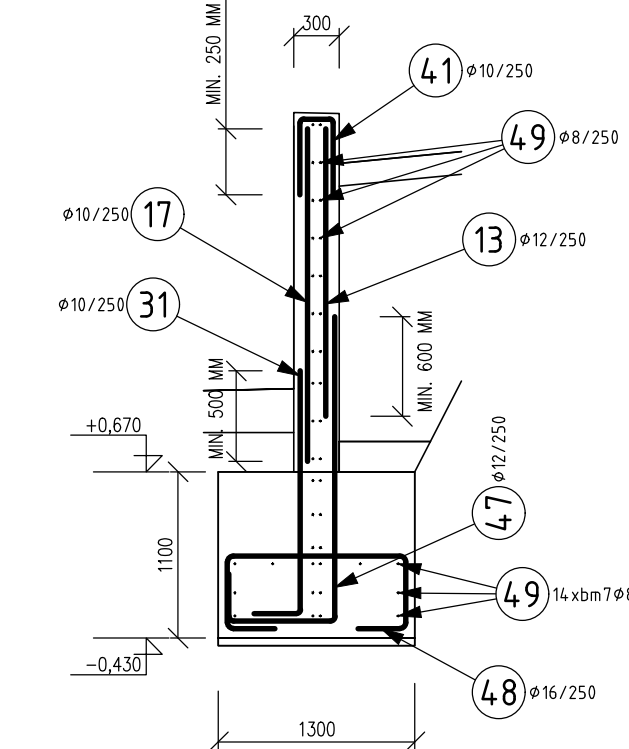

TYPIKÝ ŘEZ D-D  
M 1:50

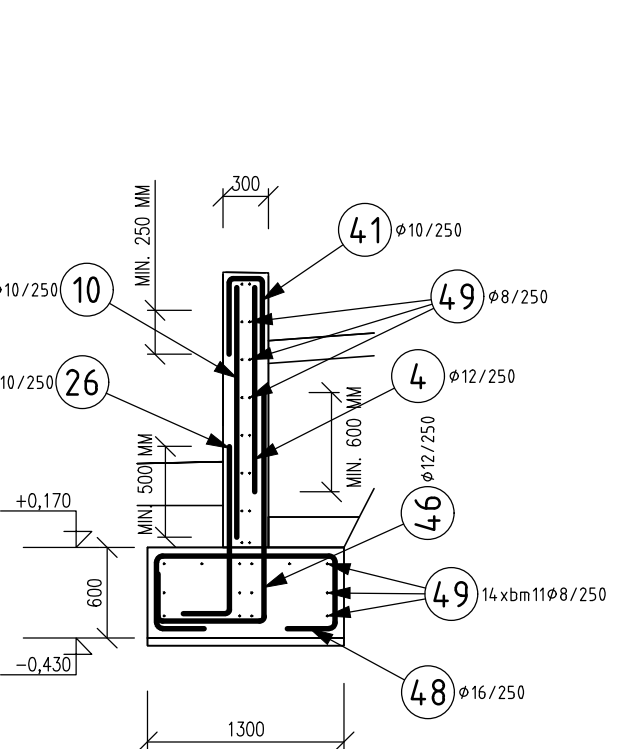

DILATACE STĚNY  
PŮDORYS M 1:10

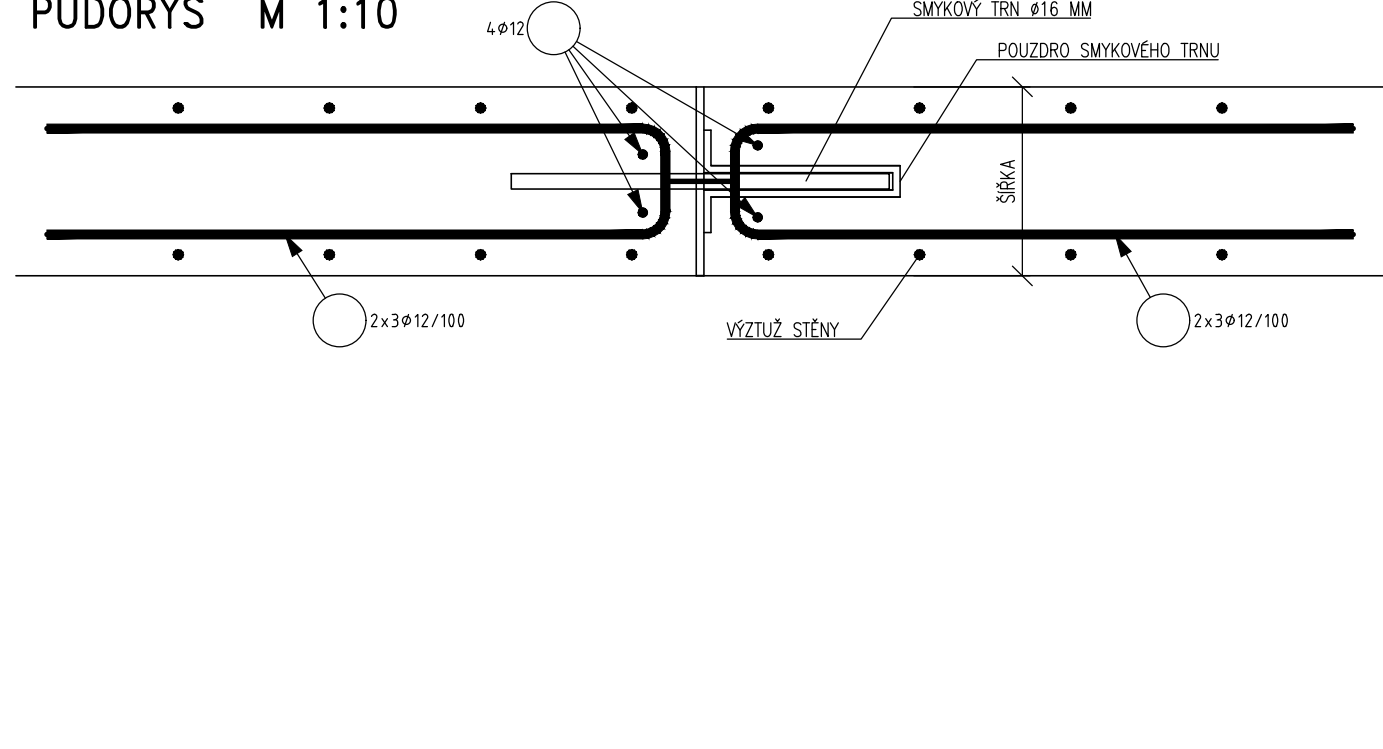

1150	2200
2 12, L=2200mm, 4ks	17 10, L=2200mm, 4ks
1200	2200
3 12, L=2200mm, 9ks	18 12, L=2200mm, 16ks
1350	2250
4 12, L=1350mm, 5ks	19 10, L=2250mm, 57ks
1450	2400
5 10, L=1450mm, 10ks	20 10, L=2400mm, 32ks
1500	2550
6 10, L=1500mm, 9ks	21 10, L=2550mm, 73ks
1550	2600
7 12, L=1550mm, 16ks	22 12, L=2600mm, 14ks
1600	1650
8 12, L=1600mm, 16ks	10 10, L=1650mm, 75ks
1650	1700
9 12, L=1650mm, 75ks	11 12, L=1700mm, 16ks
1700	1850
10 10, L=1700mm, 16ks	12 10, L=1850mm, 16ks
1750	1900
11 12, L=1750mm, 16ks	13 10, L=1900mm, 4ks
1800	1900
12 10, L=1800mm, 4ks	14 10, L=1900mm, 14ks
1850	2000
13 10, L=1850mm, 14ks	15 10, L=2000mm, 16ks
1900	2000
14 10, L=1900mm, 14ks	16 12, L=2100mm, 32ks
1950	2100
15 10, L=1950mm, 14ks	17 10, L=2100mm, 32ks
2000	2100
16 12, L=2000mm, 32ks	

2200	2200
17 10, L=2200mm, 4ks	18 12, L=2200mm, 16ks
2200	2250
19 10, L=2250mm, 57ks	20 10, L=2400mm, 32ks
2250	2550
21 10, L=2550mm, 73ks	22 12, L=2600mm, 14ks
2350	2600
23 10, L=2350mm, 14ks	24 10, L=2600mm, 37ks
2400	2650
24 10, L=2400mm, 32ks	25 10, L=2650mm, 14ks
2650	2700
25 10, L=2650mm, 14ks	26 10, L=2700mm, 226ks
2700	2750
26 10, L=2700mm, 226ks	27 10, L=2750mm, 14ks
2750	2800
27 10, L=2750mm, 14ks	28 10, L=2800mm, 14ks
2800	2850
28 10, L=2800mm, 14ks	29 10, L=2850mm, 14ks
2850	2900
29 10, L=2850mm, 14ks	30 10, L=2900mm, 14ks
2900	2950
30 10, L=2900mm, 14ks	31 10, L=2950mm, 14ks
2950	3000
31 10, L=2950mm, 14ks	32 10, L=3000mm, 14ks
3000	3050
32 10, L=3000mm, 14ks	33 10, L=3050mm, 14ks
3050	3100
33 10, L=3050mm, 14ks	34 10, L=3100mm, 14ks
3100	3150
34 10, L=3100mm, 14ks	35 10, L=3150mm, 14ks
3150	3200
35 10, L=3150mm, 14ks	36 10, L=3200mm, 14ks
3200	3250
36 10, L=3200mm, 14ks	37 10, L=3250mm, 14ks
3250	3300
37 10, L=3250mm, 14ks	38 10, L=3300mm, 14ks
3300	3350
38 10, L=3300mm, 14ks	
3350	

500	500
220	220
(41)	Ø10, L=1200mm, 23%ks
820	820
100	100
(45)	Ø12, L=1800mm, 84%ks
315	315
700	700
1515	1515
(46)	Ø12, L=2500mm, 226%ks
315	315
700	700
2015	2015
(47)	Ø12, L=3000mm, 58%ks
480	480
315	315
1180	1180
(48)	Ø16, L=2700mm, 237%ks
BM	
(49)	Ø8, L=2192mm